

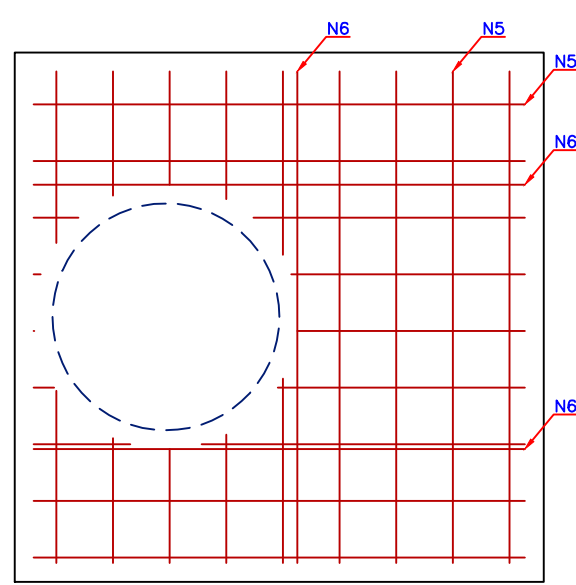


2 PLANTA ALTA
ESCALA 1:20

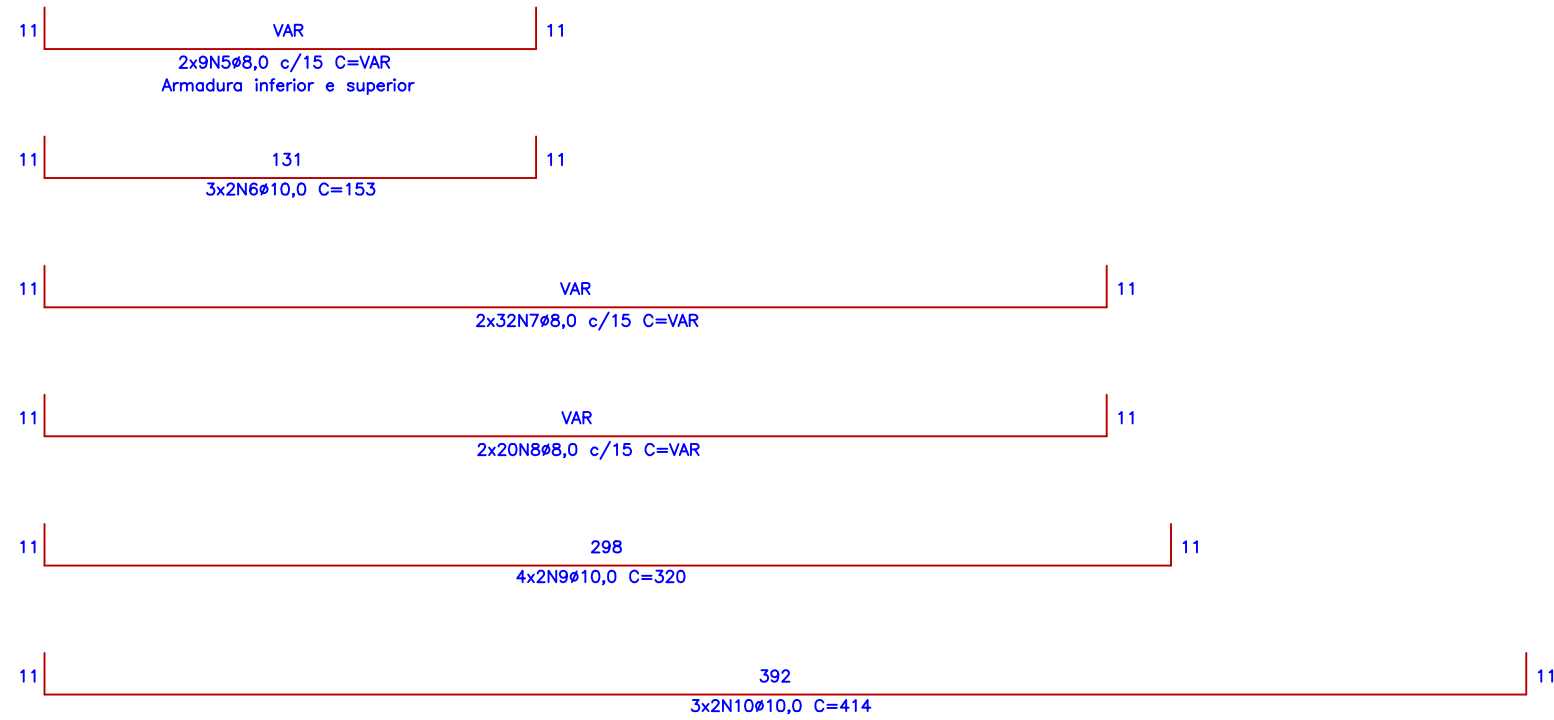

1 PLANTA ALTA
ESCALA 1:20

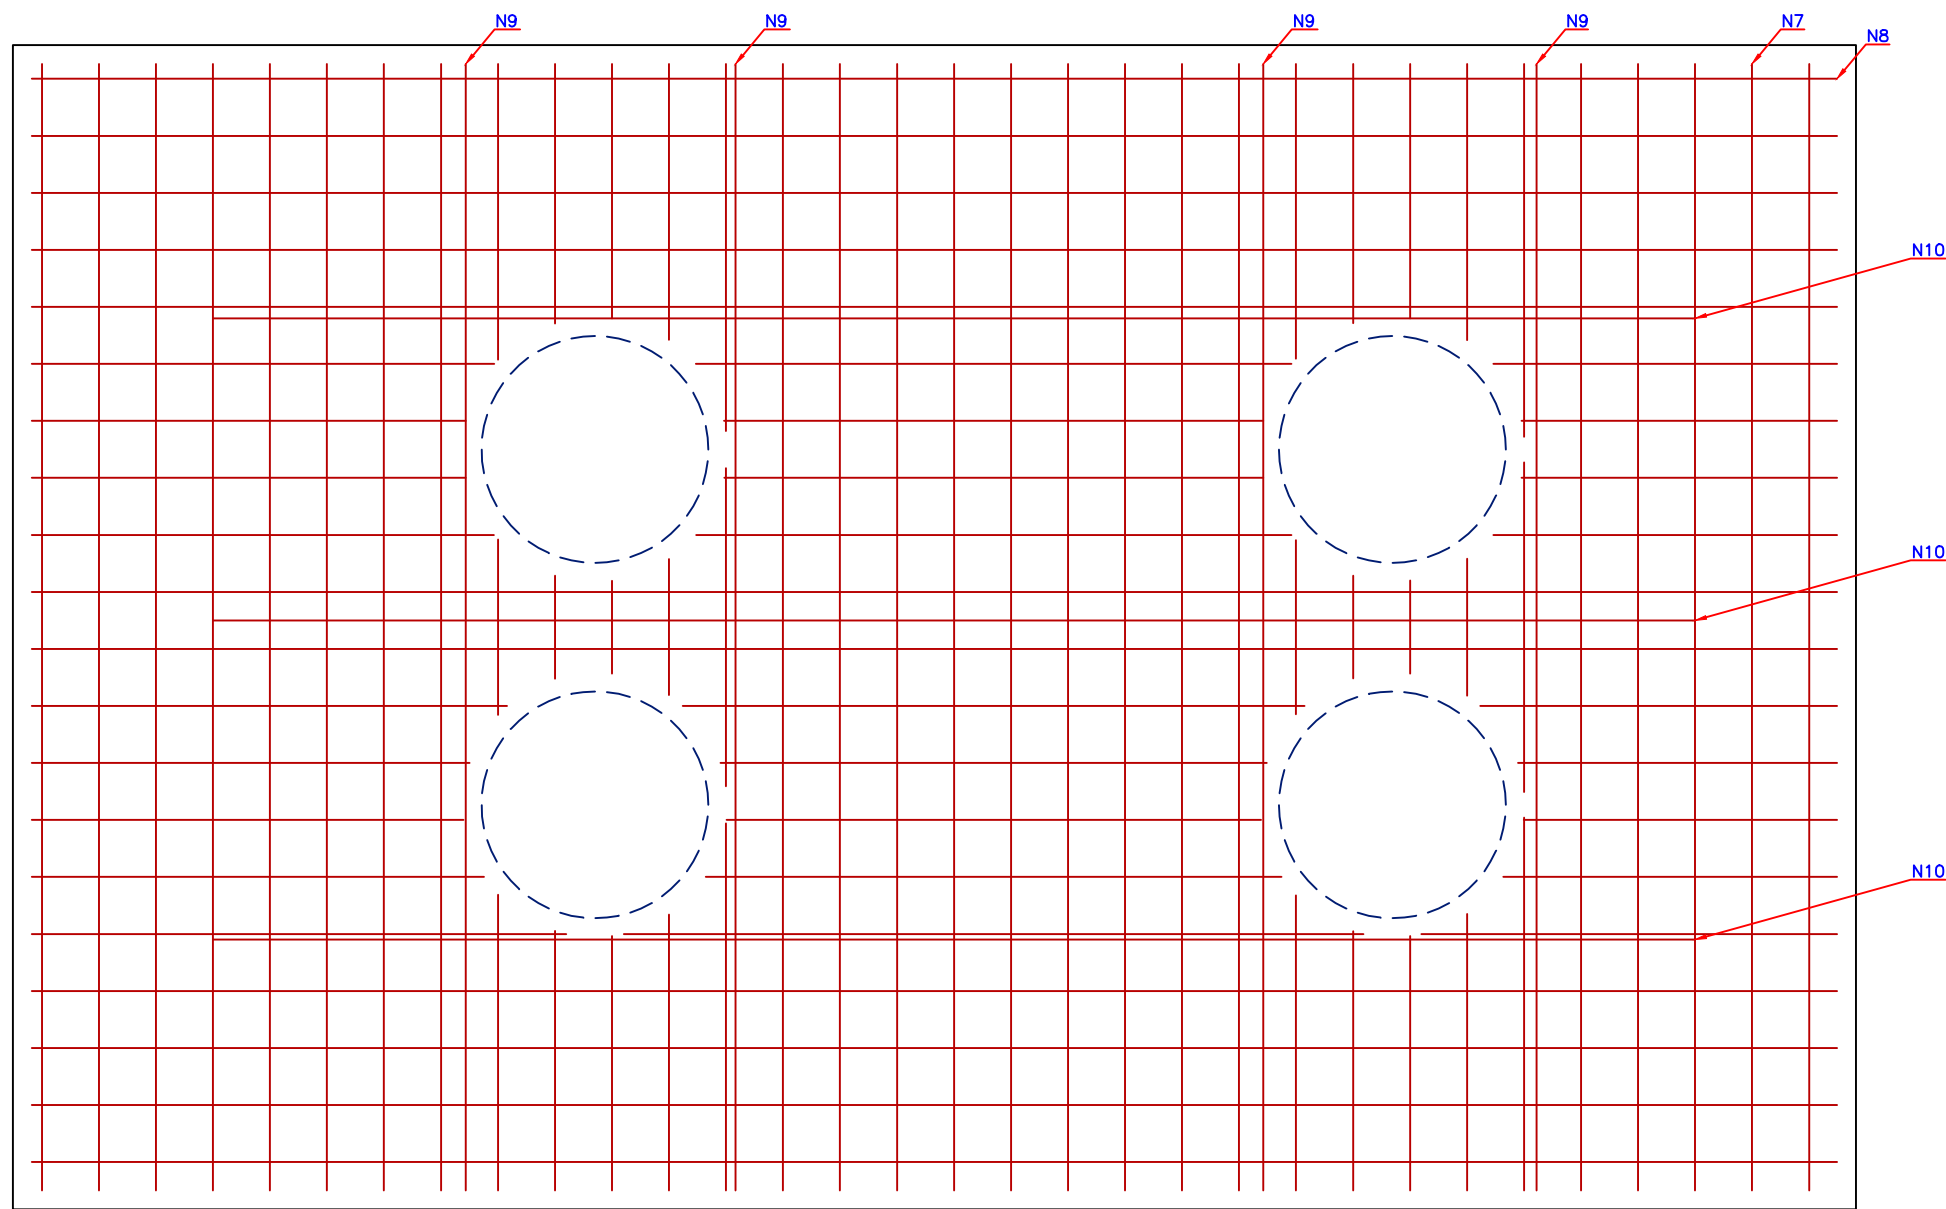

RELAÇÃO DO AÇO LAJE SUPERIOR					
AÇO	N	DIAM	Q	UNIT (cm)	C.TOTAL (cm)
50	5	8,0	18	VAR	2.754
50	6	10,0	6	153	918
50	7	8,0	64	VAR	20.480
50	8	8,0	40	VAR	19.960
50	9	10,0	8	320	2.560
50	10	10,0	6	414	2.484