



2 CORTE B-B
ESCALA 1:20

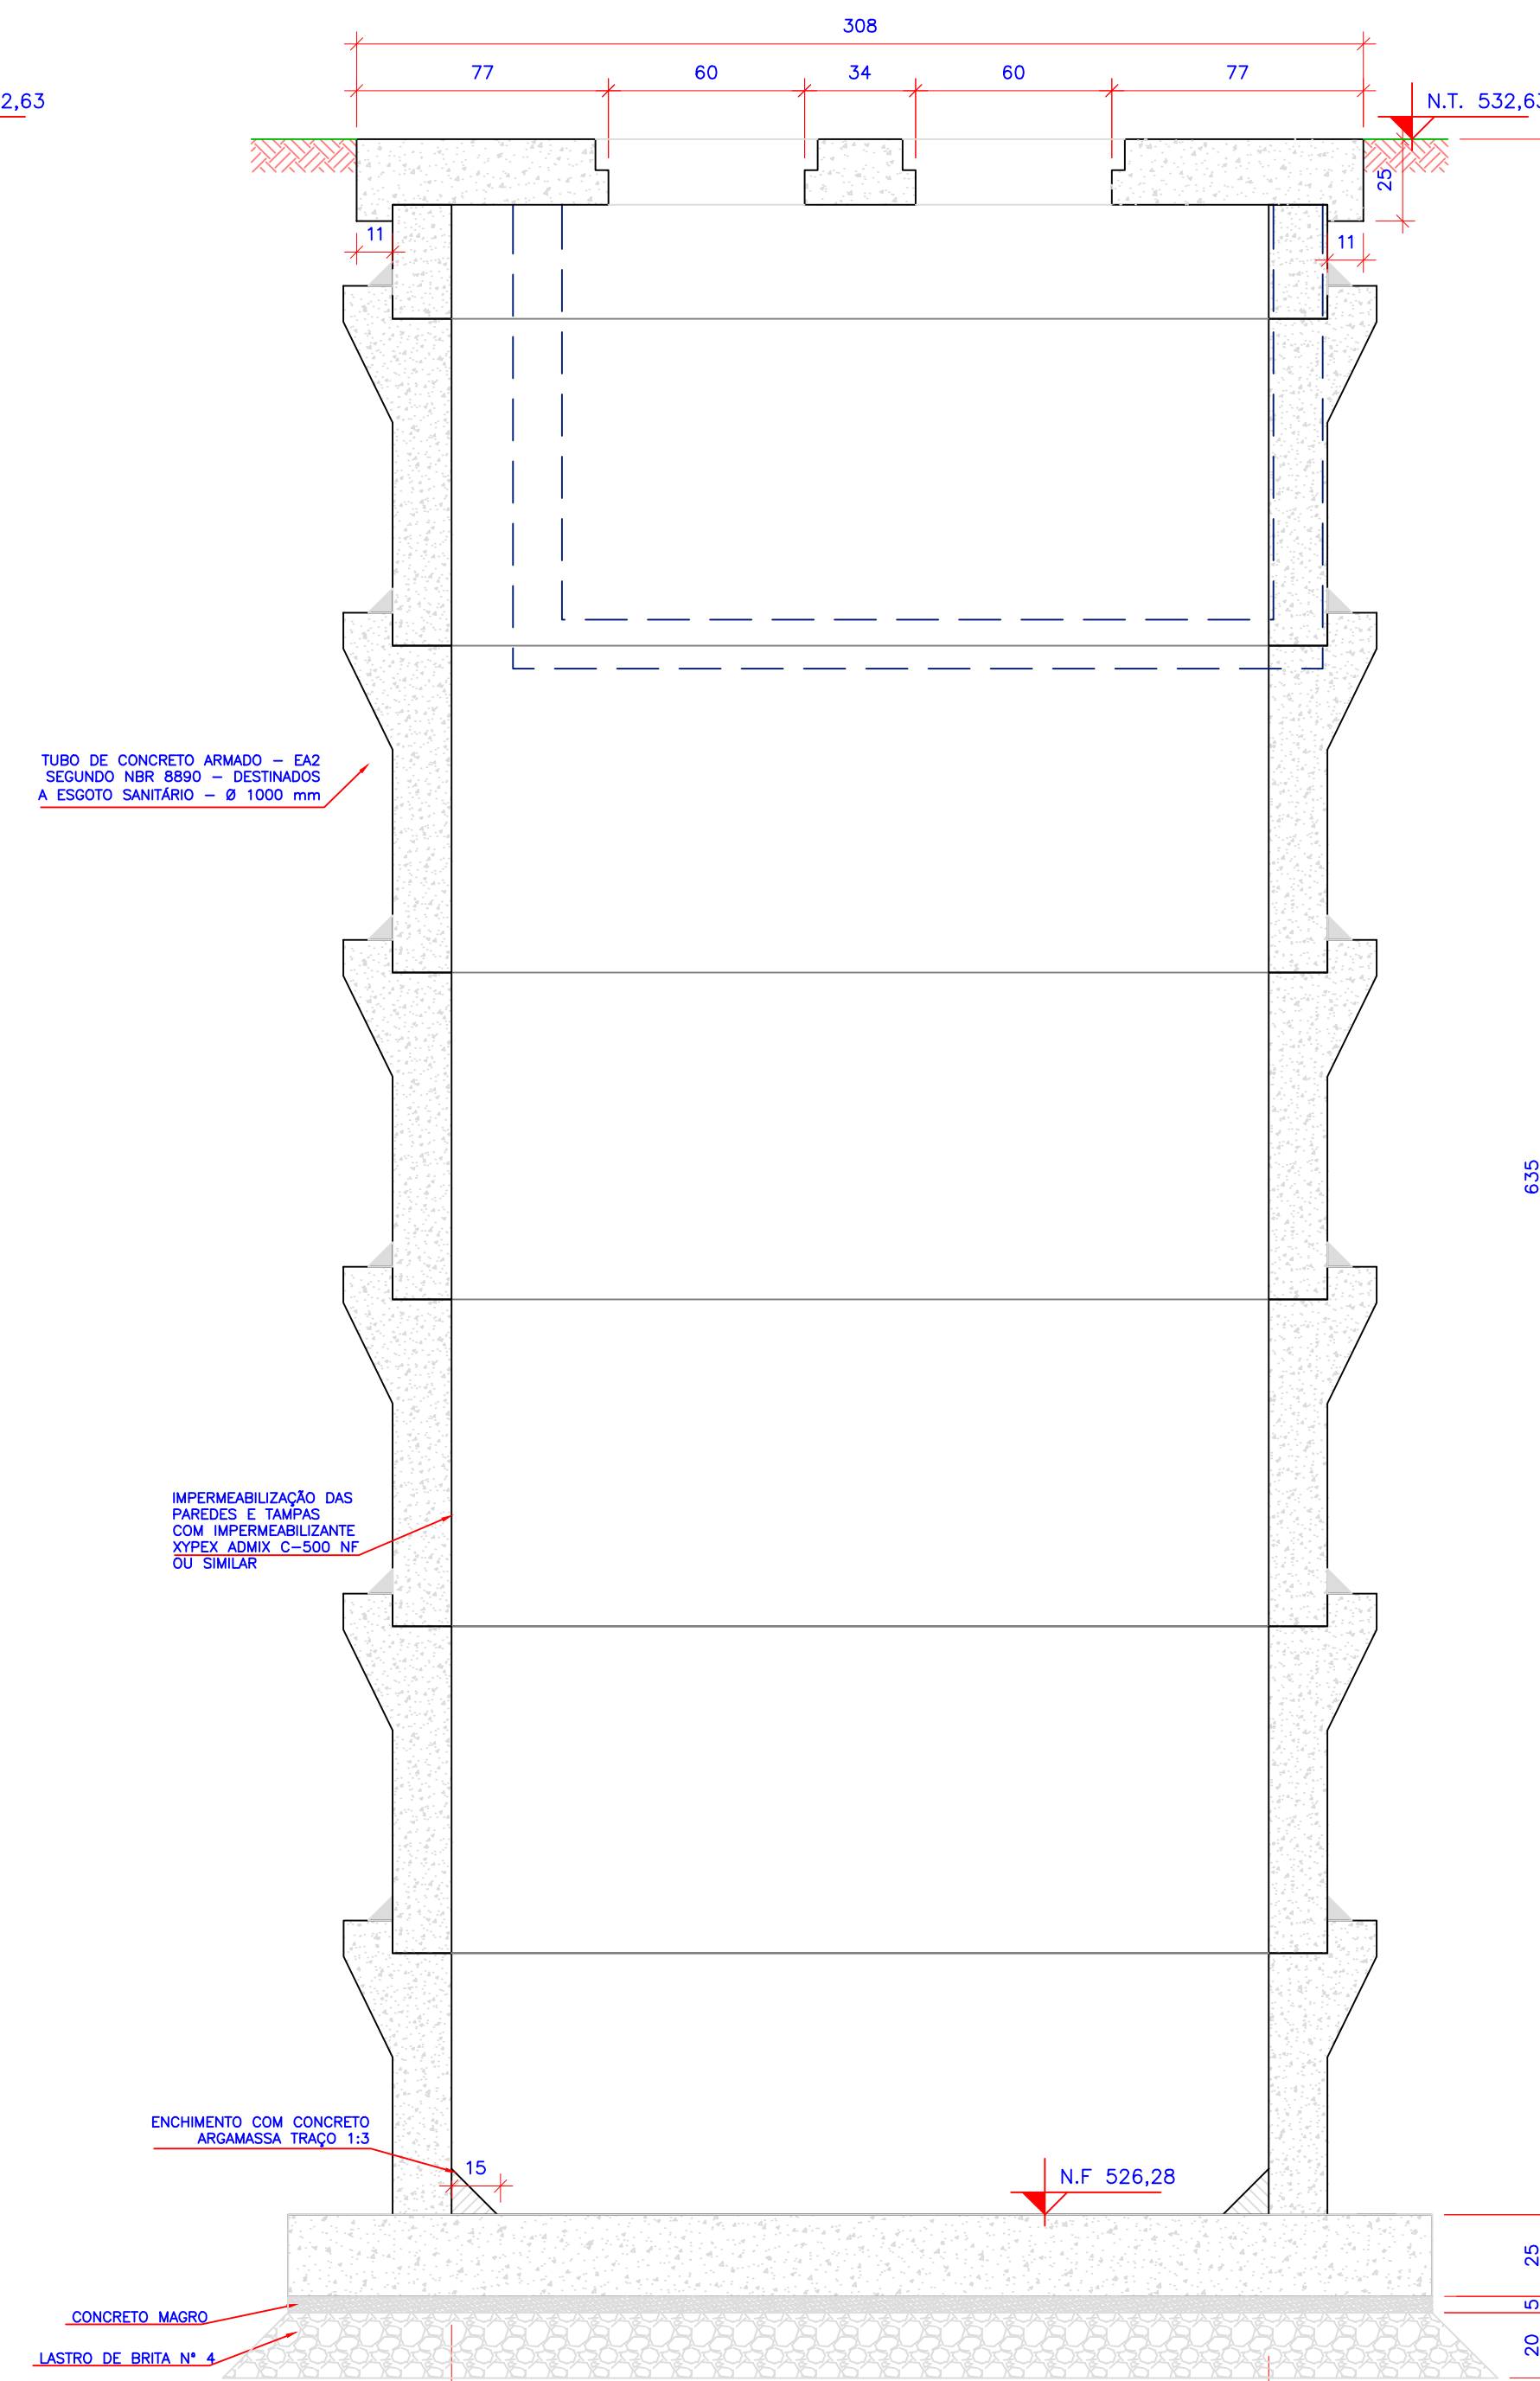

2 CORTE B-B
ESCALA 1:20

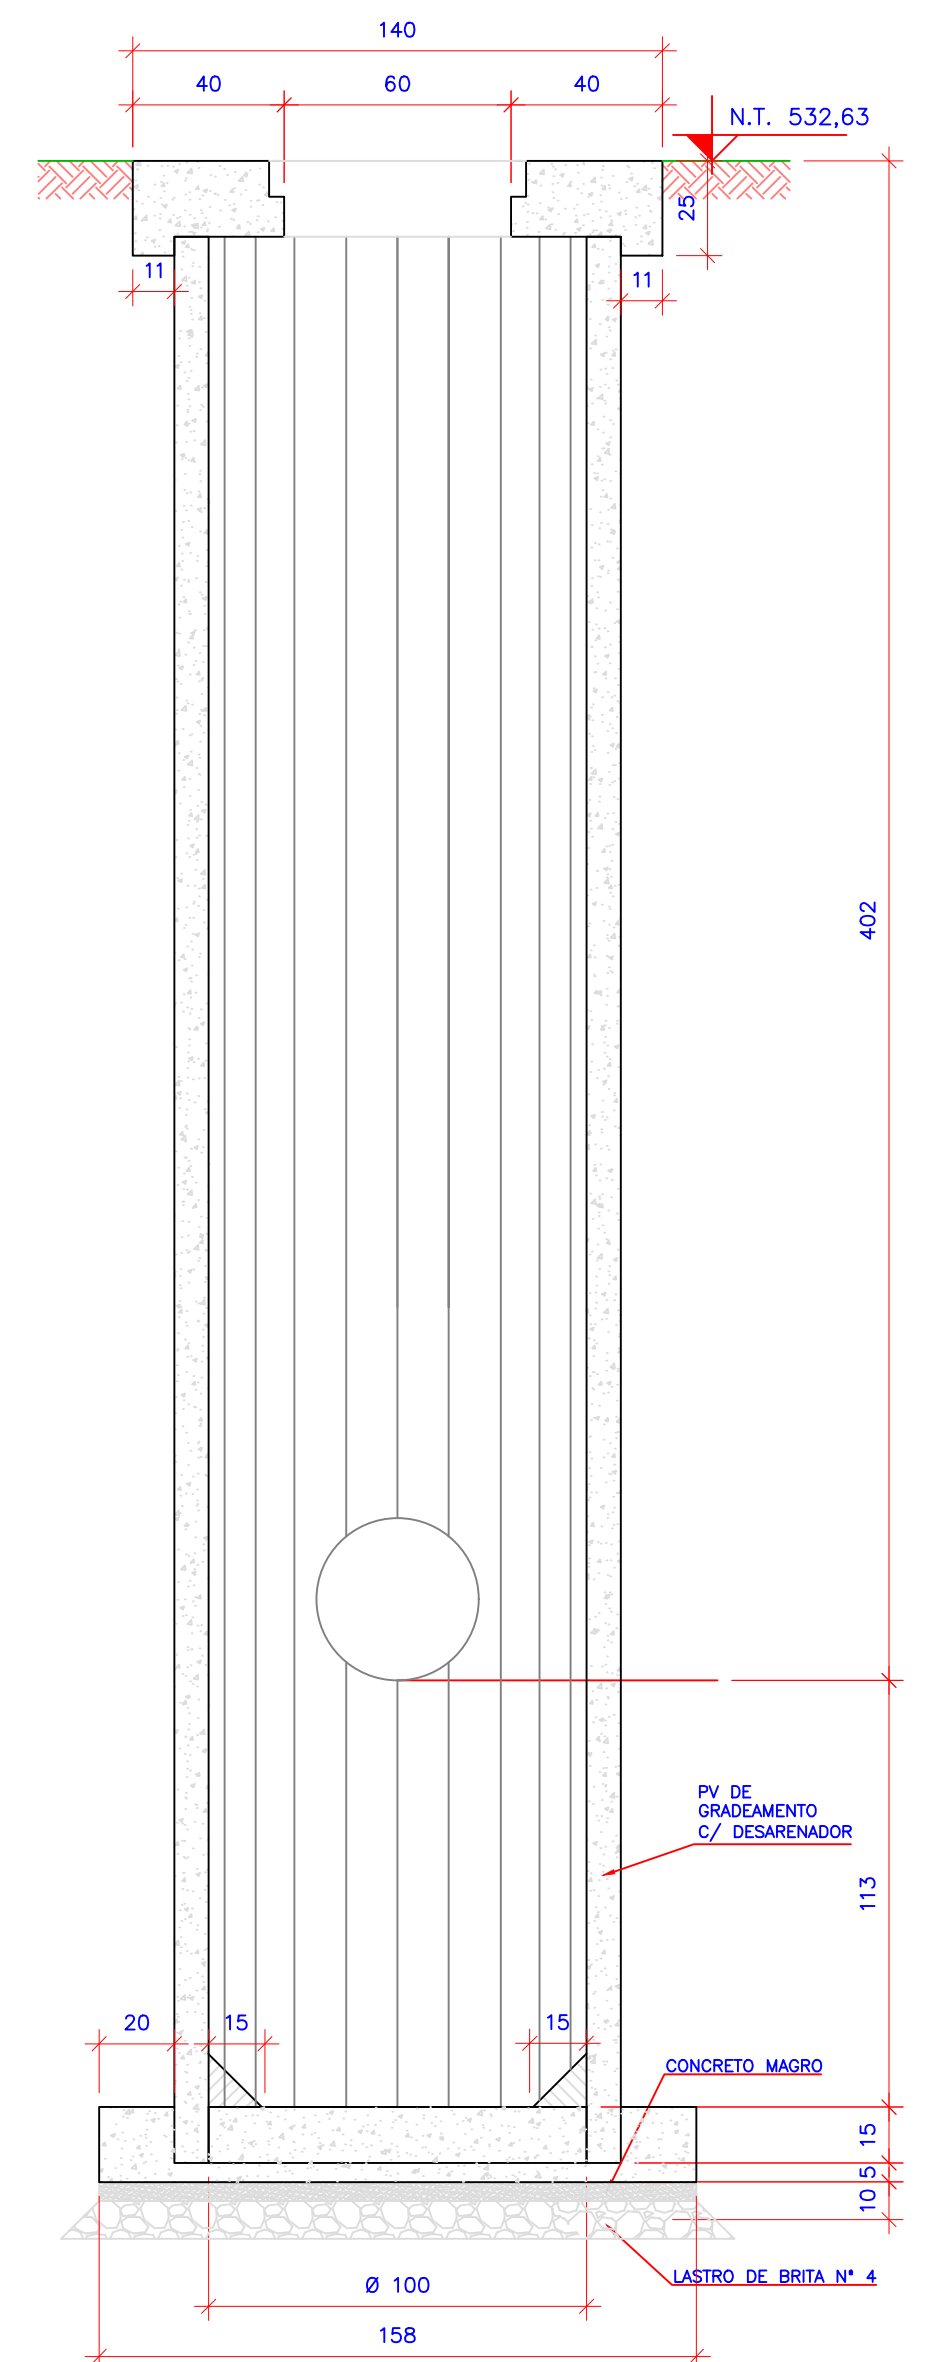

3 CORTE C-C
ESCALA 1:20