



CORTINA 5

CORTINA 13


1 CORTINAS
ESCALA 1:25

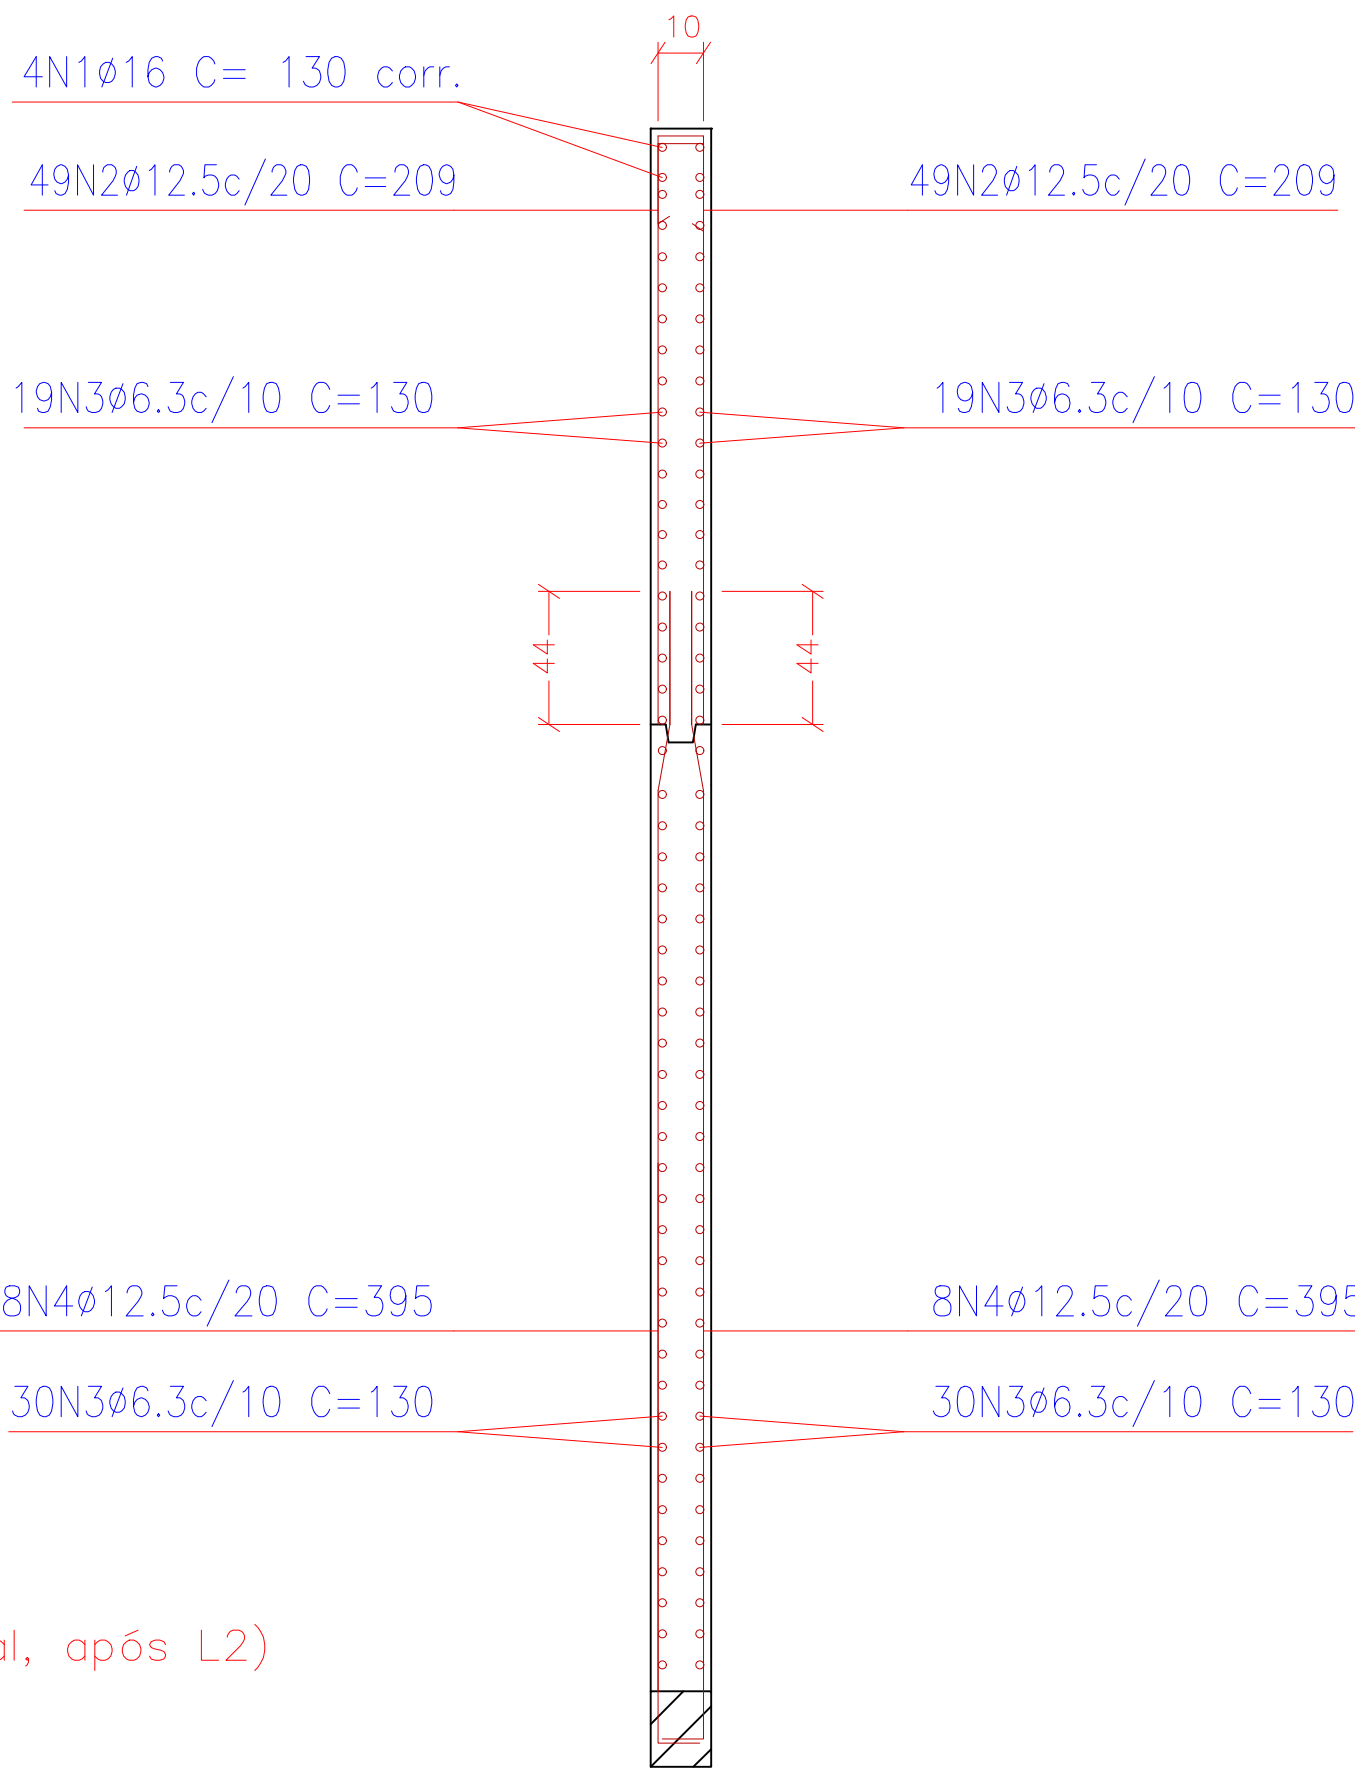

CORTINA 14

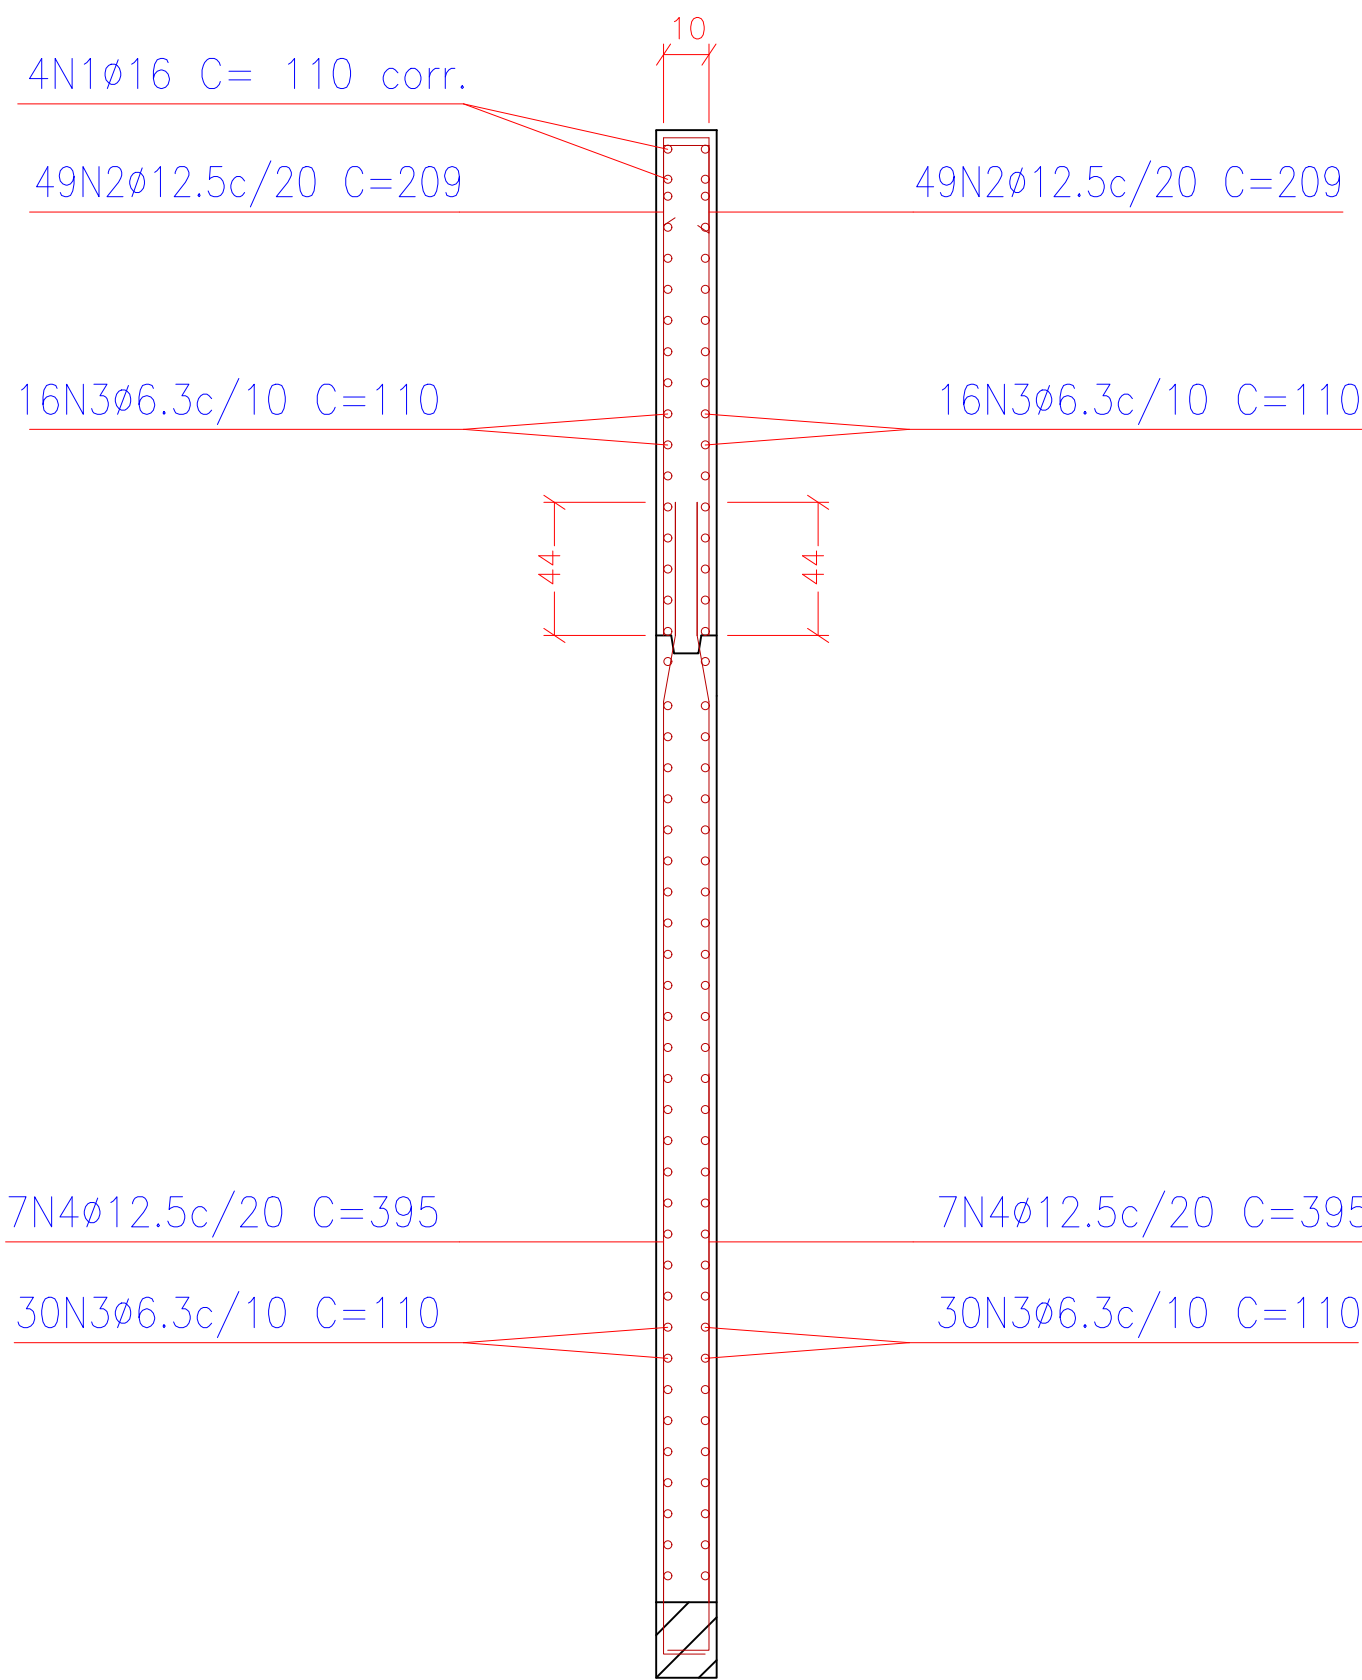

CORTINA 12 E 15

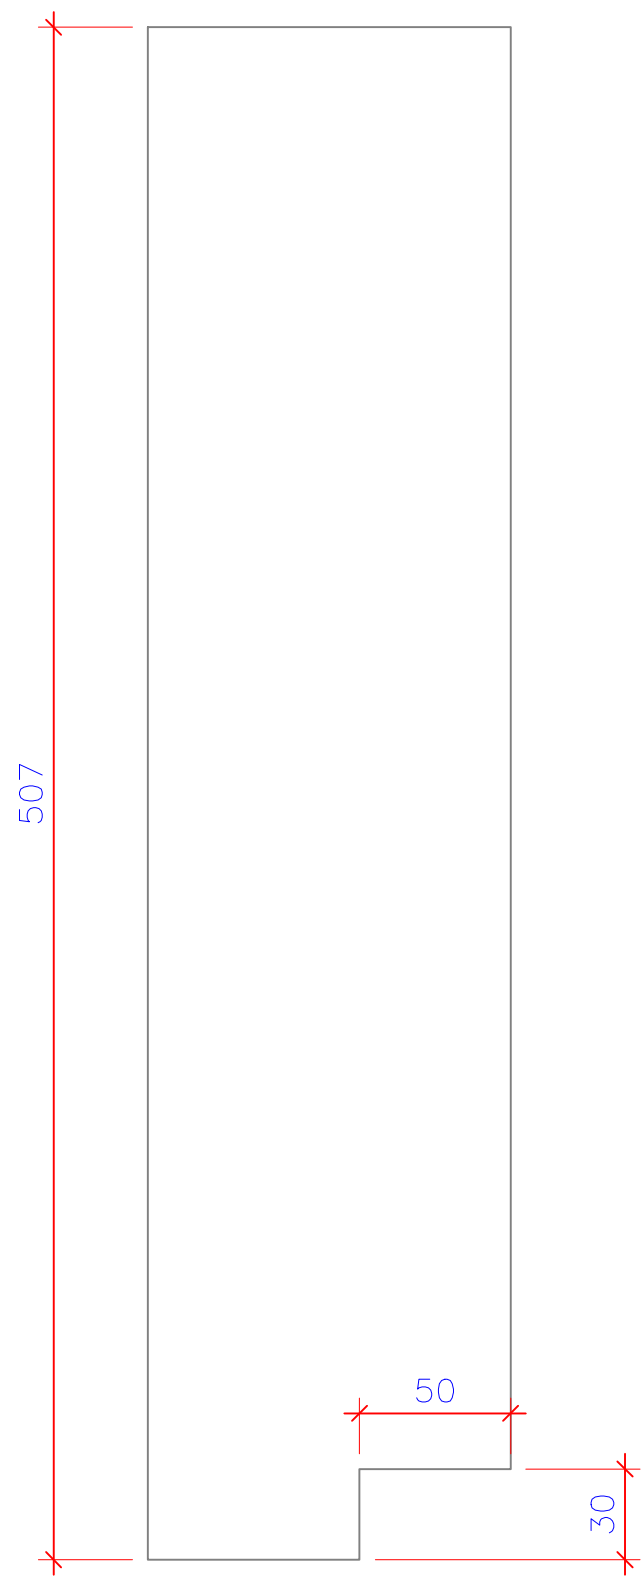

FORMAS
CORTINA 12 E 15

12N31 Ø8,0 c/12,5 C=60
10 | 40 | 10

12N31 Ø8,0 c/12,5 C=60
10 | 40 | 10

